


West Section



East Section

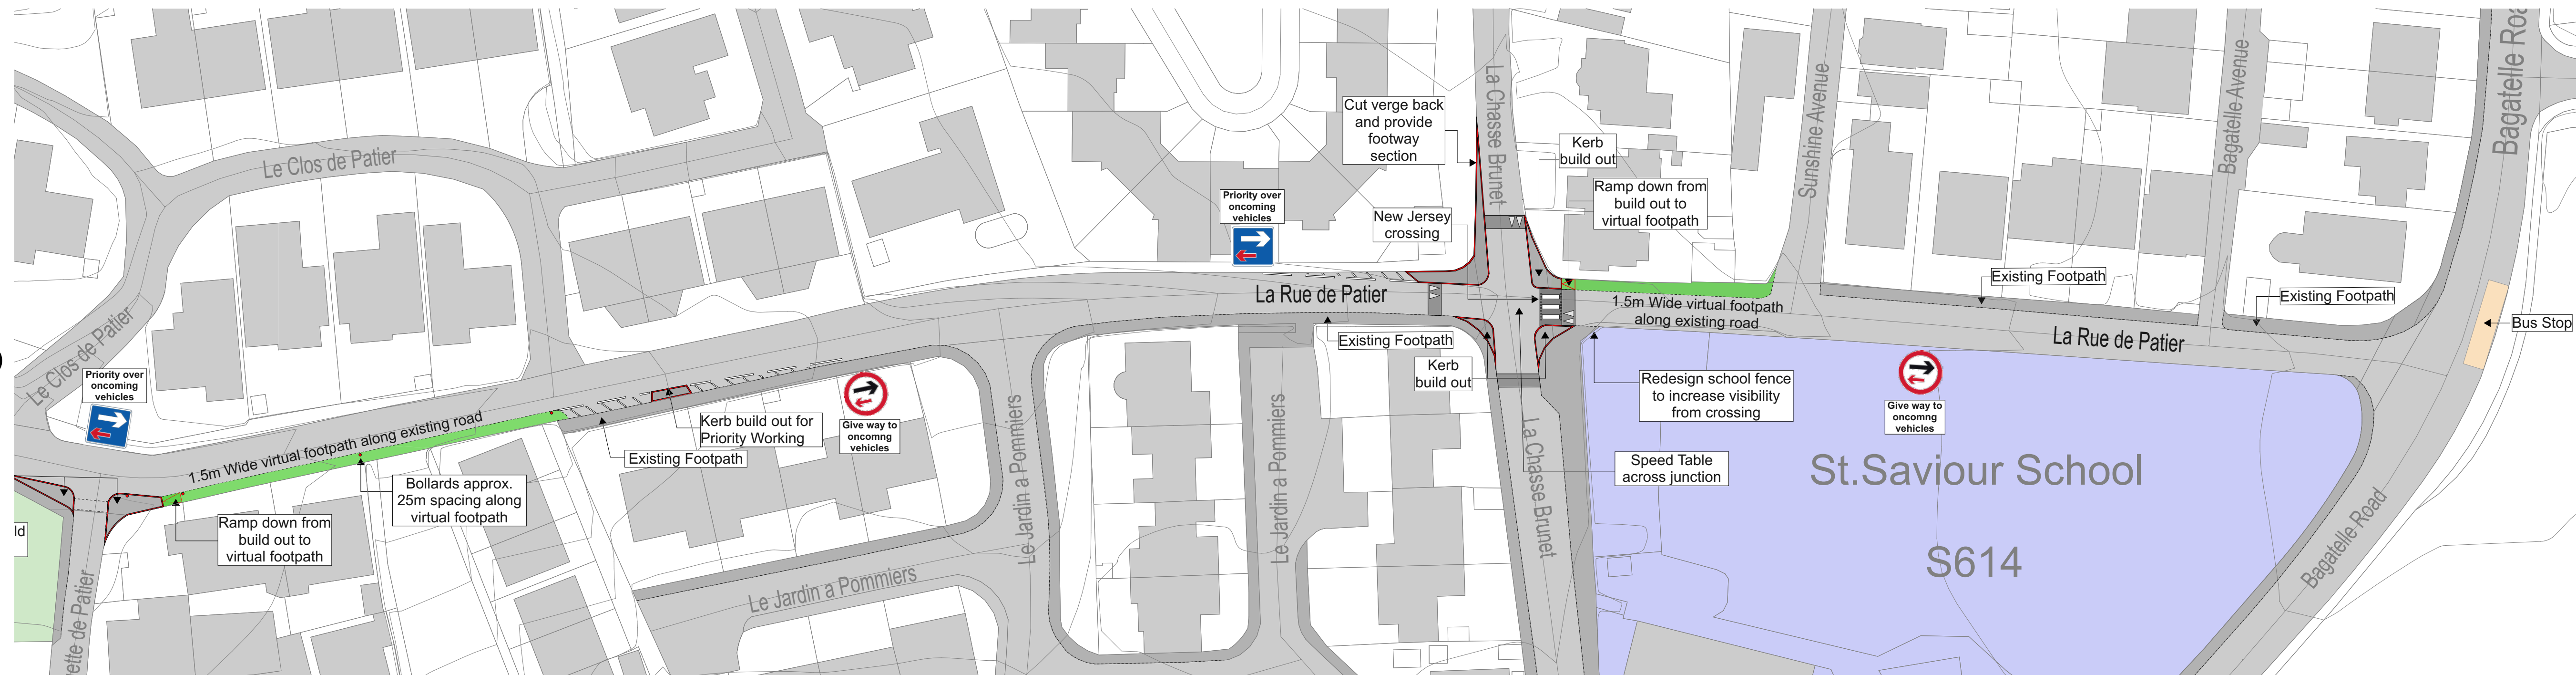

Zebra Crossing
Traffic Calming + Crossing Features



Virtual Footway



Speed Table

THIS DRAWING AND ALL DESIGN AND DETAILS ARE THE COPYRIGHT OF CHANNEL ARCHITECTS LTD.

This drawing must be read in conjunction with all other drawings, details and specifications issued by the Architect, Structural Engineer and other Consultants or approved specialists. Discrepancies between any other drawings, details and/or specifications must be referred to the Architect for verification at least 7 days prior to commencement of the work. It is the Contractor's responsibility to ensure all work is carried out in accordance with all statutory requirements and to the approval of the Building Control Officer. All roof and structural timbers are to be vacuum preservative treated to approved methods before delivery to site. All roof decking or external plywood to be W8/P bonded external grade. All materials to comply with the latest British Standards Specification or to have an Agrement Certificate. The Contractor is responsible for all setting out of the works. Use written dimensions only, do not scale off drawings. All dimensions must be checked on site. If in any doubt refer to the Architect prior to commencement of the work.

REVISIONS

EAST
SECTION
CONTINUED
BELOW

WEST
SECTION
CONTINUED
ABOVE



Scale Bar 1:500

**MINIMAL TRAFFIC CALMING
VERSION**

B D K Architects White Lodge, Wellington Road, St. Saviour, JERSEY C.I. JE2 7TE Tel: +44 1534 768740 E: Enquiry@BDKArchitects.com		ARCHITECTS	
PROJECT / LOCATION Patier Park La Rue de Patier St. Saviour		DRAWING Proposed minimal traffic calming and virtual footpath on La Rue de Patier	
CLIENT Parish of St. Saviour		DRAWN YA	CHECKED PH
DATE 24/11/2025		SCALE 1:500@A1	DRAWING NUMBER 2660_02-07